



RADI (EDGE) = 1 - 1/2"
MARGIN = 1/2"
BORDER = 1/4"
COLOR = RED MESSAGE AND
 BORDER ON
 REFLECTORIZED
 SHEET BACKGROUND

SIGN FACE:

1. ALL LETTERING SHALL BE UPPER CASE LETTERS OF THE TYPE APPROVED BY THE JOINT COMMITTEE ON UNIFORM TRAFFIC CONTROL DEVICES.
2. ALL LETTERS SHALL BE SERIES "C" ALPHABET IN ACCORDANCE WITH "MANUAL ON UNIFORM TRAFFIC CONTROL DEVICES".


COLOR AND REFLECTORIZATION:

1. PARKING PROHIBITION SIGN SHALL HAVE RED MESSAGE ON A WHITE BACKGROUND.
2. LETTERS, SYMBOLS, AND BORDERS SHALL BE REFLECTORIZED.

GENERAL NOTES:


1. ALL SIGNS SHALL BE ERECTED WITH THE BOTTOM OF THE SIGN NOT LESS THAN 6 FEET ABOVE THE PAVEMENT OR GROUND.
2. SPACING OF PARKING PROHIBITION SIGNS SHALL NOT EXCEED ONE HUNDRED FEET. SPACING SHALL BE IN ACCORDANCE WITH APPROVED PLAN AS DIRECTED BY THE BUREAU OF FIRE SAFETY.
3. SIGNS, SIGN POSTS AND THEIR FOUNDATIONS AND SIGN MOUNTING SHALL BE SO CONSTRUCTED AS TO HOLD SIGNS IN A PROPER AND PERMANENT POSITION, TO RESIST SWAYING IN THE WIND OR DISPLACEMENT BY VANDALISM.

APRIL 2004	OCEAN COUNTY BUREAU OF FIRE SAFETY
NO SCALE	
<div style="display: flex; justify-content: space-between; align-items: center;"> 1 3 </div>	County of Ocean Sheriff's Department - Office of the Fire Marshal R.J. Miller Airpark P.O. Box 2191 Toms River, N.J. 08754-2191

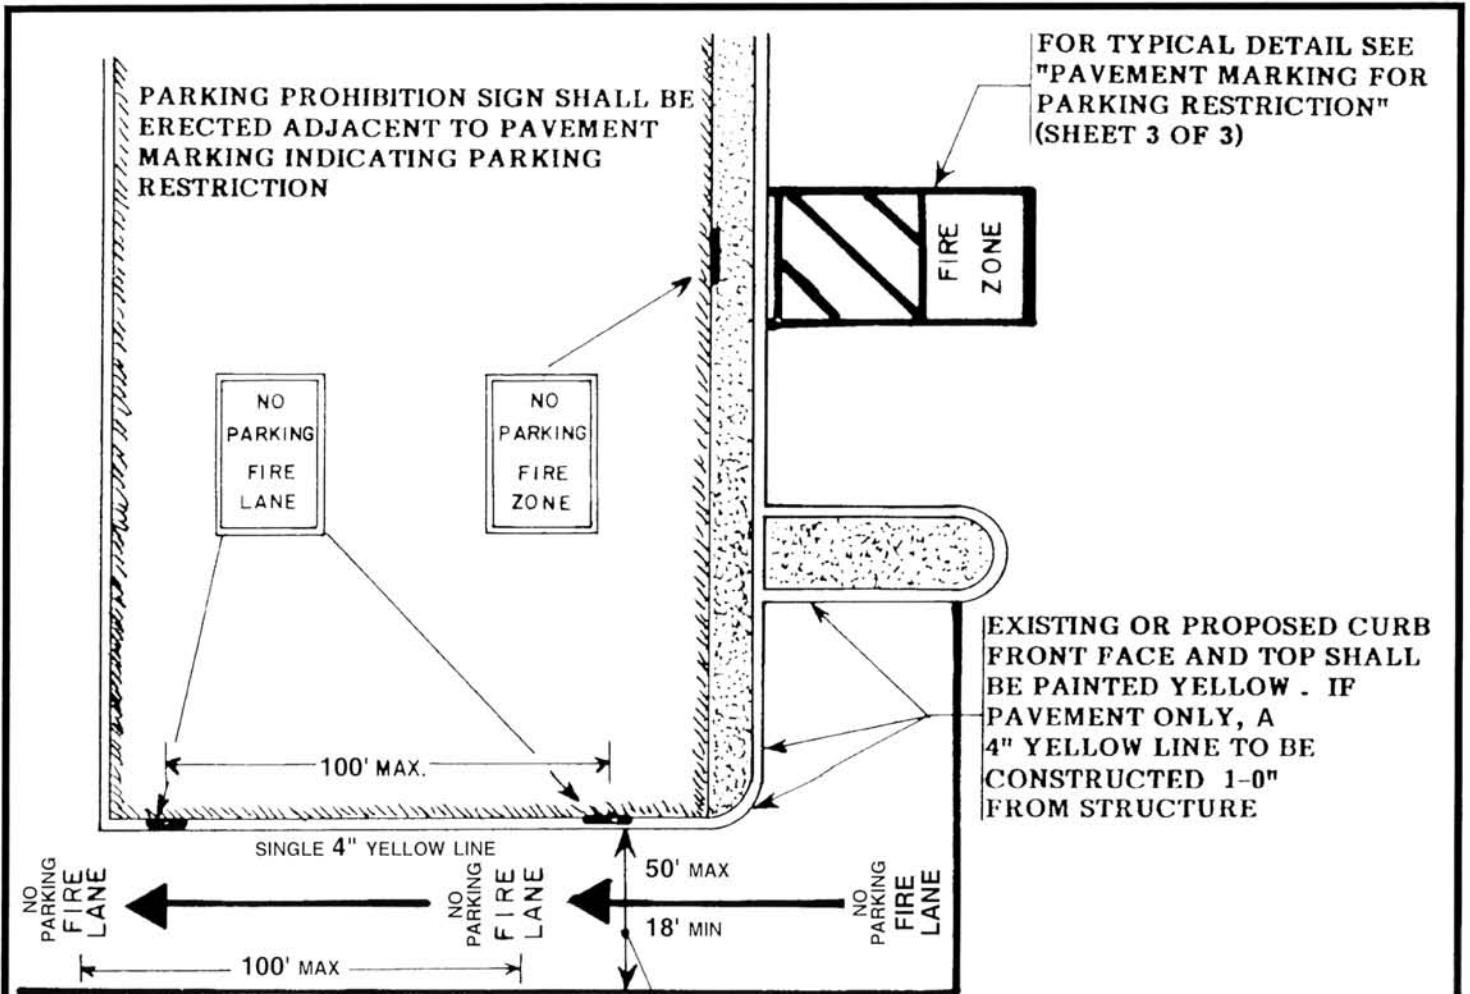


FIRE LANE SHALL BE NOT LESS THAN 10' NOR MORE THAN 50' IN WIDTH

LETTERING TO FACE IN DIRECTION OF TRAFFIC FLOW

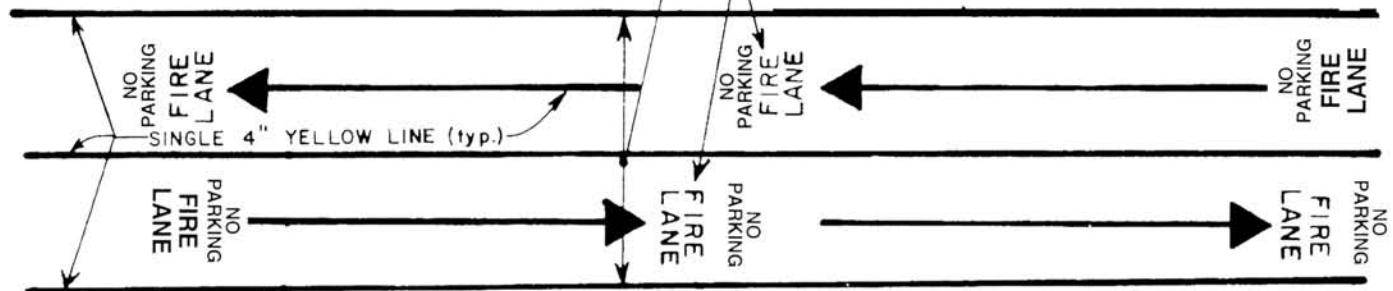

- NOTE:**
1. REFER TO DRAWING NO. 1 FOR PARKING PROHIBITION SIGN INFORMATION AND DETAIL
 2. REFER TO DRAWING NO. 3 FOR PAVEMENT MARKINGS FOR PARKING RESTRICTIONS

APRIL 2004	OCEAN COUNTY BUREAU OF FIRE SAFETY
NO SCALE	
2 / 3	County of Ocean Sheriff's Department - Office of the Fire Marshal R.J. Miller Airpark P.O. Box 2191 Toms River, N.J. 08754-2191

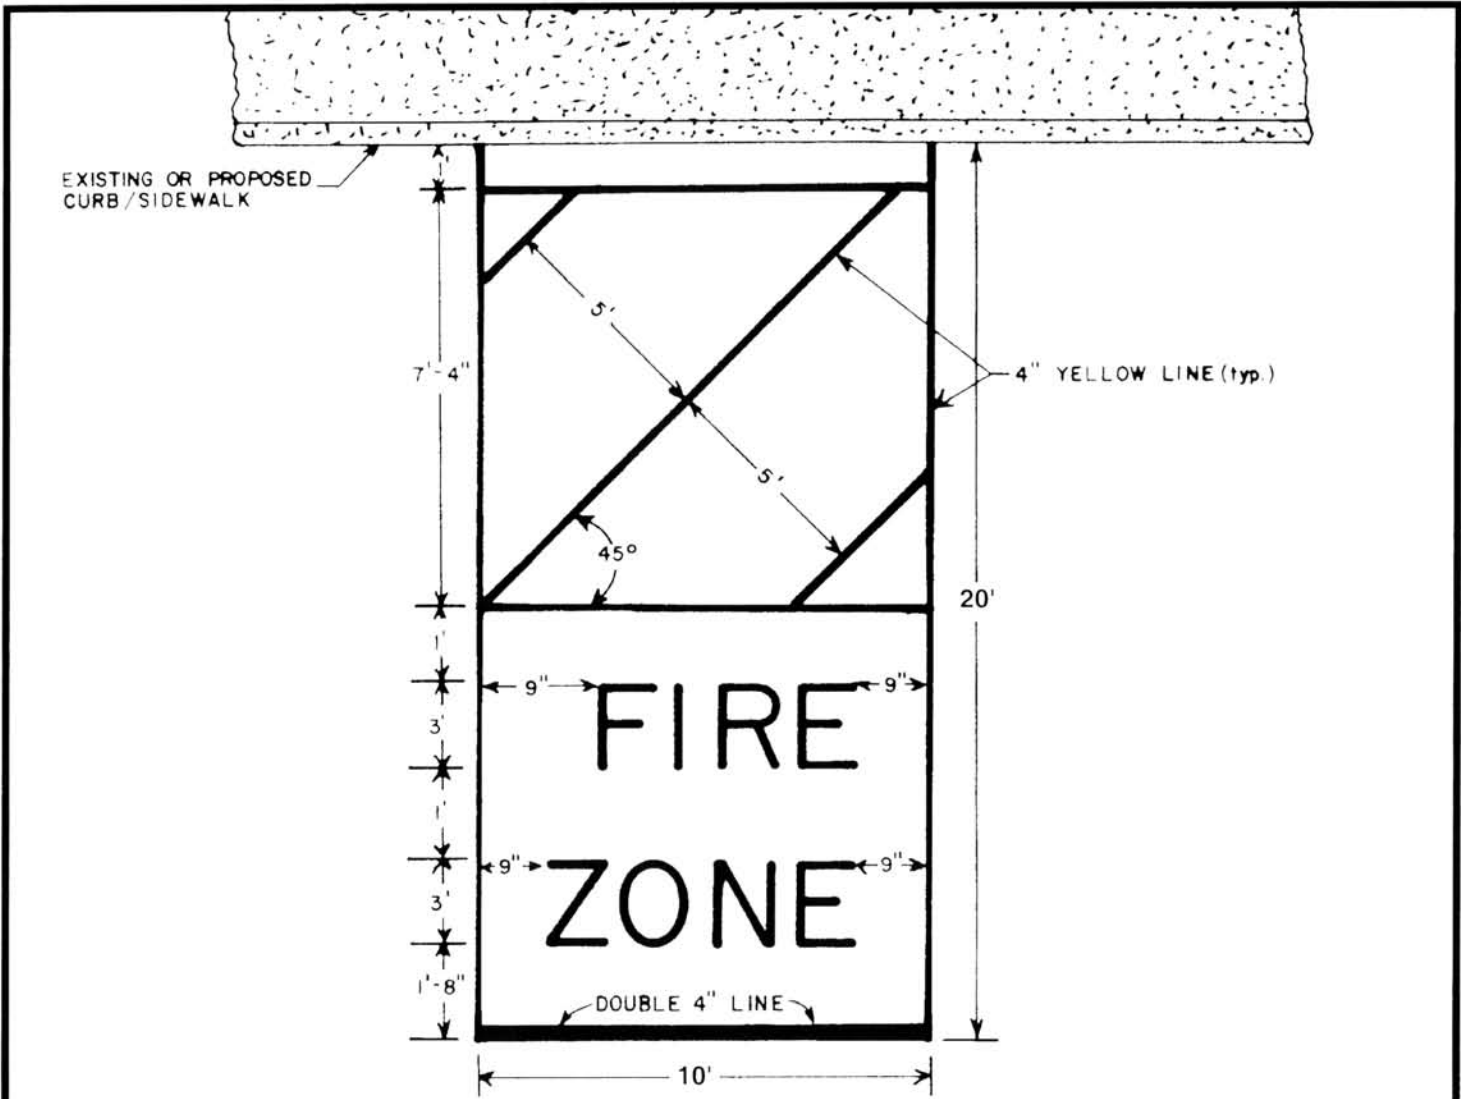

GENERAL NOTES:

1. YELLOW TRAFFIC PAINT SHALL CONFORM TO THE REQUIREMENTS SPECIFIED FOR TYPE I PURE DRYING. YELLOW TRAFFIC PAINT WITHIN THE STANDARD SPECIFICATIONS FOR ROAD AND BRIDGE CONSTRUCTION OF NEW JERSEY DEPT. OF TRANSPORTATION, 1983 EDITION, (AS AMENDED OR SUPPLEMENTED).
2. "FIRE ZONE" SHALL BE 4" WIDE UPPER CASE LETTERS.
3. PAVEMENT MARKINGS SHALL BE PAINTED IN ACCORDANCE WITH APPROVED PLANS OR AS DIRECTED BY THE BUREAU OF FIRE SAFETY.
4. NOTE: PARKING PROHIBITION SIGNS SHALL BE ERECTED ADJACENT TO PAVEMENT MARKING INDICATING PARKING RESTRICTIONS AS INDICATED ON THE APPROVED PLAN OR AS DIRECTED BY THE BUREAU OF FIRE SAFETY.

APRIL 2004	OCEAN COUNTY BUREAU OF FIRE SAFETY
NO SCALE	STANDARD DETAIL : PAVEMENT MARKING FOR PARKING RESTRICTIONS
<div style="display: flex; justify-content: space-between; align-items: center;"> 3 3 </div>	<p>County of Ocean Sheriff's Department - Office of the Fire Marshal R.J. Miller Airpark P.O. Box 2191 Toms River, N.J. 08754-2191</p>